


PROSPETTO SUD/EST – SÜD/OST ANSICHT


SCALA 1:100 MASSTAB

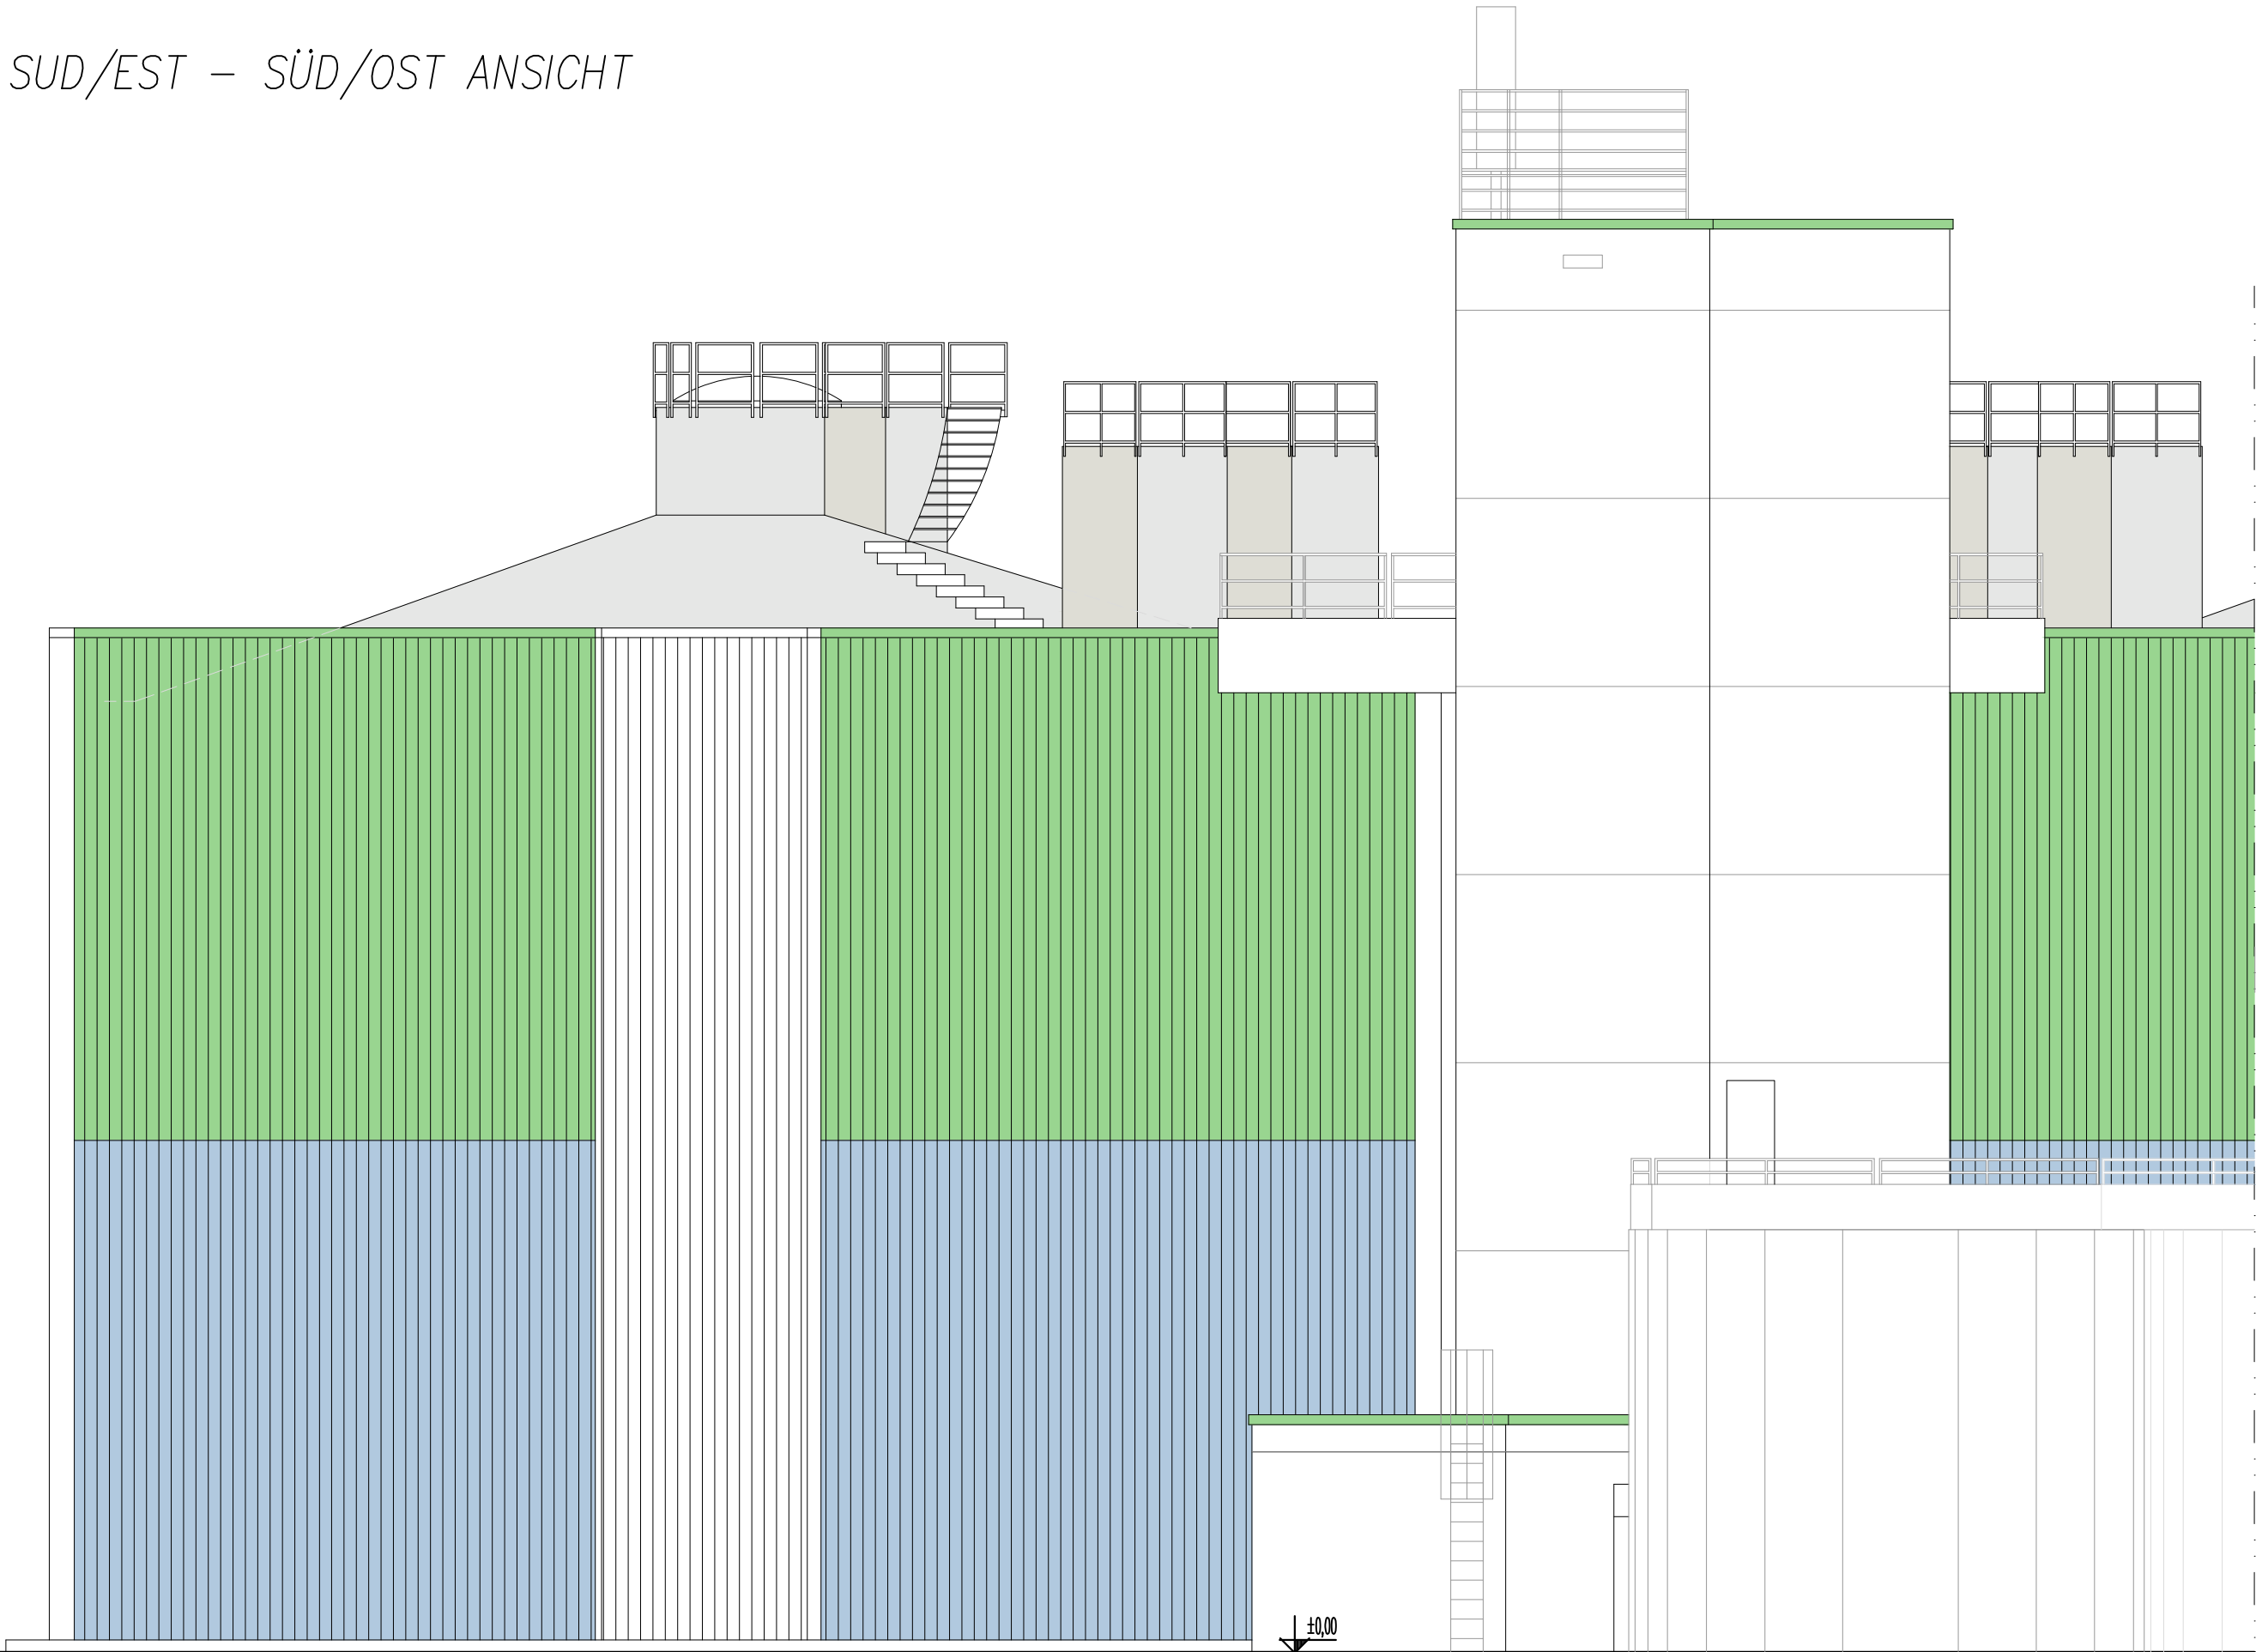

PARCHEGGIO – PARKPLATZ

DIGESTORE 1 ESISTENTE – BESTEHENDER FAULTURM 1

±0,00

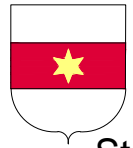

Comune di Bolzano  
Stadtgemeinde Bozen



Provincia Autonoma di  
Bolzano - Alto Adige  
Autonome Provinz  
Bozen - Südtirol

eco center S.p.A.    eco center A.G.  
NUOVO DIGESTORE    NEUER FAULTURM  
P.ed.3919 C.C.Gries    B.P.3919 K.G.Gries



PROGETTO PRELIMINARE - VORPROJEKT

PROSPETTO SUD/EST - SÜD/OST ANSICHT  
ESISTENTE - BESTAND

1:100

APPROVAZIONI GENEHMIGUNGEN	DATA DATUM 06/2016	TAVOLA N. PLAN-NR.
	AGGIORN. ÄNDERUNG 10/2016	310 07a
	FILE FILE	
PROGETTISTA PLANER  alessandro franza ingegnere I- 39055 LAIVES (BZ) VIA S.GIACOMO 102/B cell. 335 6304028 - fax 0471 250901 - email: alessandro.franza@cert.ingbz.it	ORDINE DEGLI INGEGNERI DELLA PROV. DI BOLZANO Dott. Ing. ALESSANDRO FRANZA INGENIEURKAMMER DER PROVINZ BOZEN	COMMITTENTE BAUHERR  eco center S.p.A. 39100 BOZEN   BOLZANO via Lungo Isarco Destro 21 tel. 0471/089500   fax 0471/089539 eco center