



PROSPETTO SUD/OVEST – SÜD/WEST ANSICHT

SCALA 1:100 MASSTAB

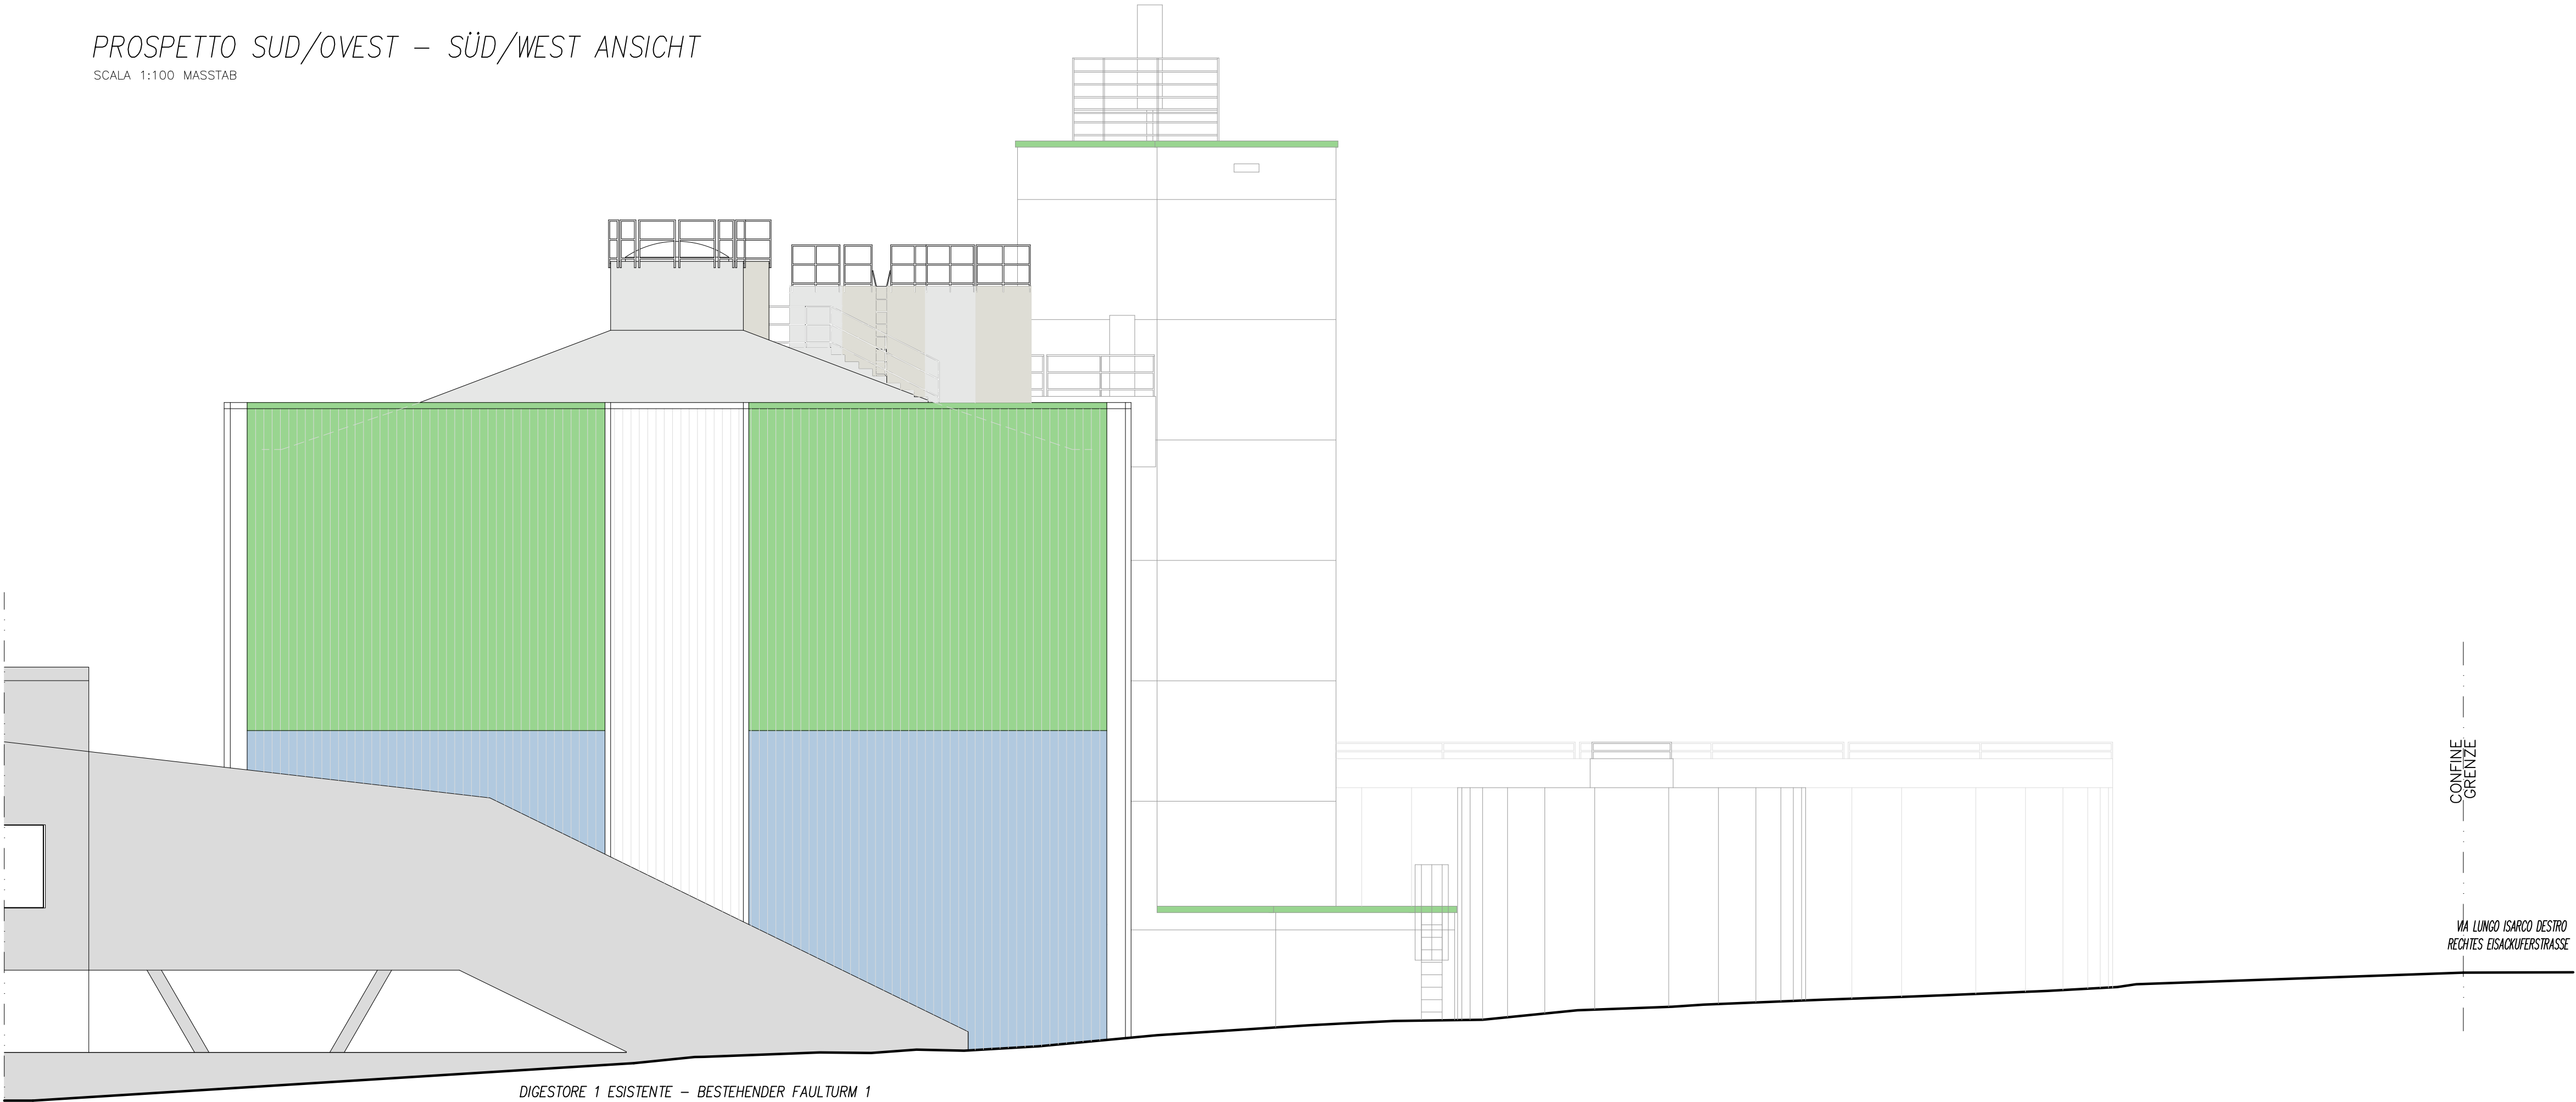

DIGESTORE 1 ESISTENTE – BESTEHENDER FAULTURM 1

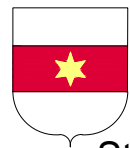

Comune di Bolzano  
Stadtgemeinde Bozen



Provincia Autonoma di  
Bolzano - Alto Adige  
Autonome Provinz  
Bozen - Südtirol

eco center S.p.A.  
NUOVO DIGESTORE  
P.ed.3919 C.C.Gries

eco center A.G.  
NEUER FAULTURM  
B.P.3919 K.G.Gries



PROGETTO PRELIMINARE - VORPROJEKT

PROSPETTO SUD/OVEST - SÜD/WEST ANSICHT  
ESISTENTE - BESTAND

1:100

APPROVAZIONI GENEHMIGUNGEN	DATA DATUM 06/2016	TAVOLA N. PLAN-NR.
	AGGIORN. ÄNDERUNG 10/2016	310 08a
	FILE FILE	
PROGETTISTA PLANER <b>alessandro franza</b> <i>ingegnere</i> I- 39055 LAIVES (BZ) VIA S. GIACOMO 102/B cell. 335 6304028 - fax 0471 250901 - email: alessandro.franza@cert.ingbz.it	ORDINE DEGLI INGEGNERI DELLA PROV. DI BOLZANO Dott. Ing. ALESSANDRO FRANZA INGENIEURKAMMER DER PROVINZ BOZEN	COMMITTENTE BAUHERR ECO CENTER S.p.A. 39100 BOZEN   BOLZANO via Lungo Isarco Destro 21 tel. 0471.089500   fax 0471.089539 